


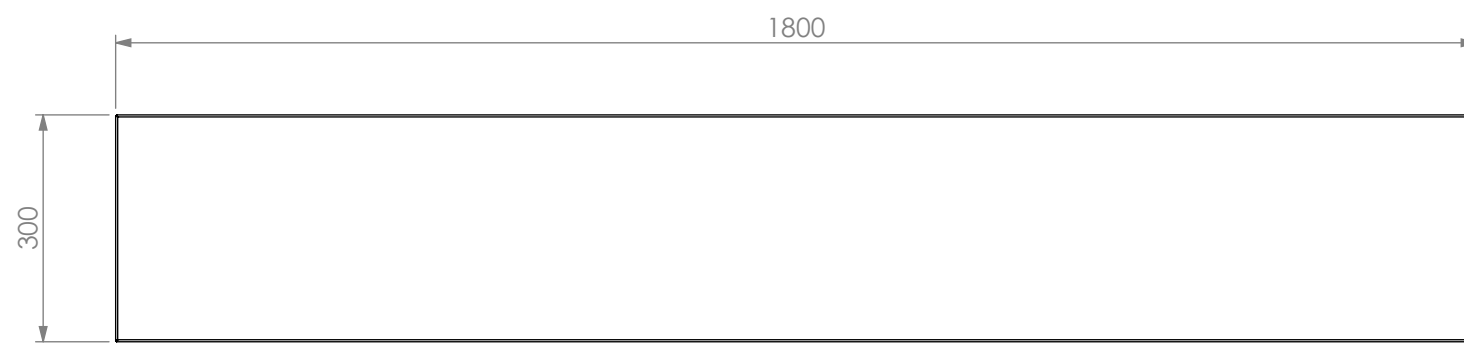


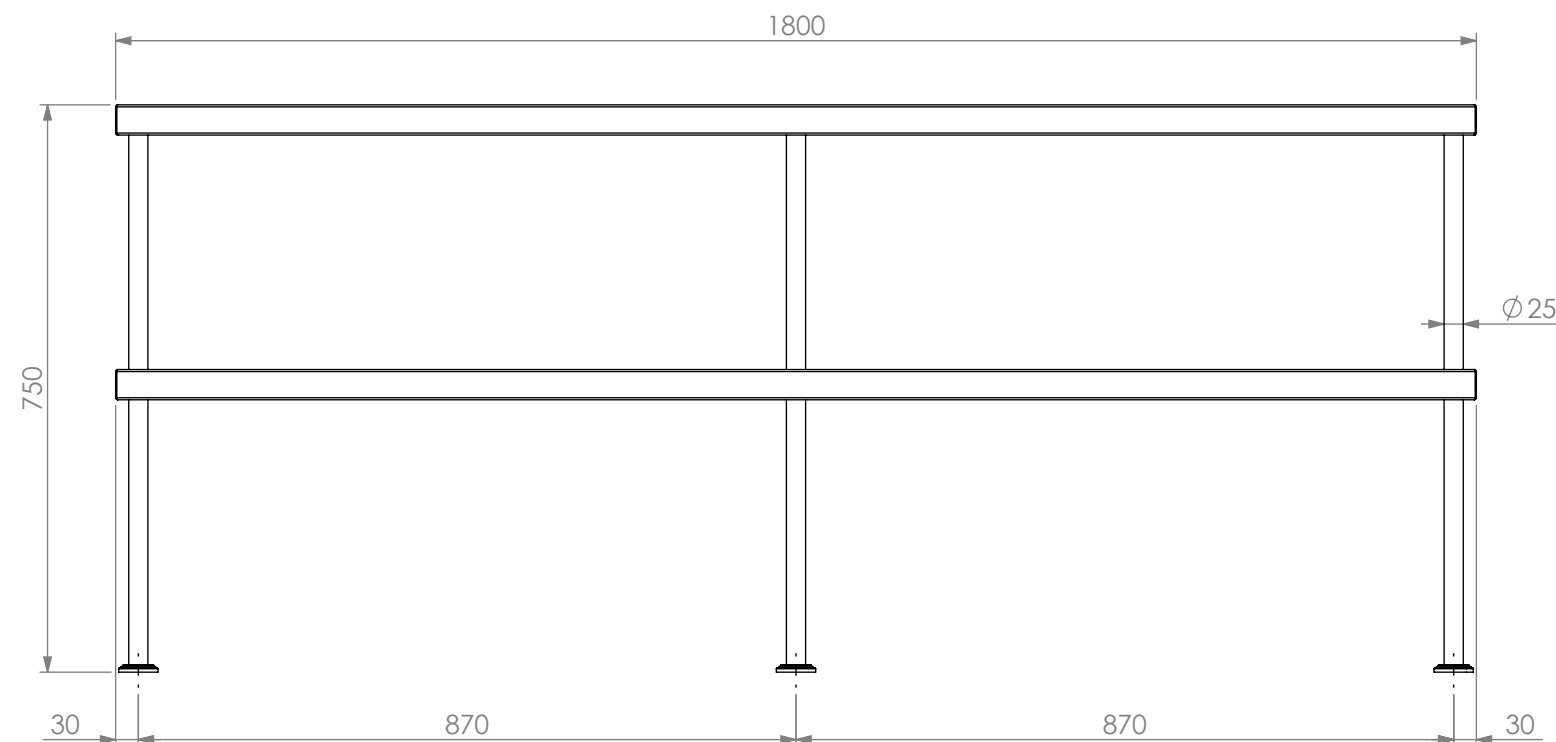

PLAN

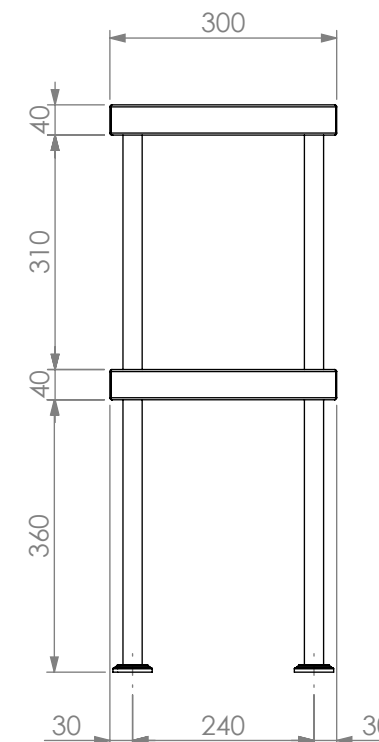

FRONT ELEVATION

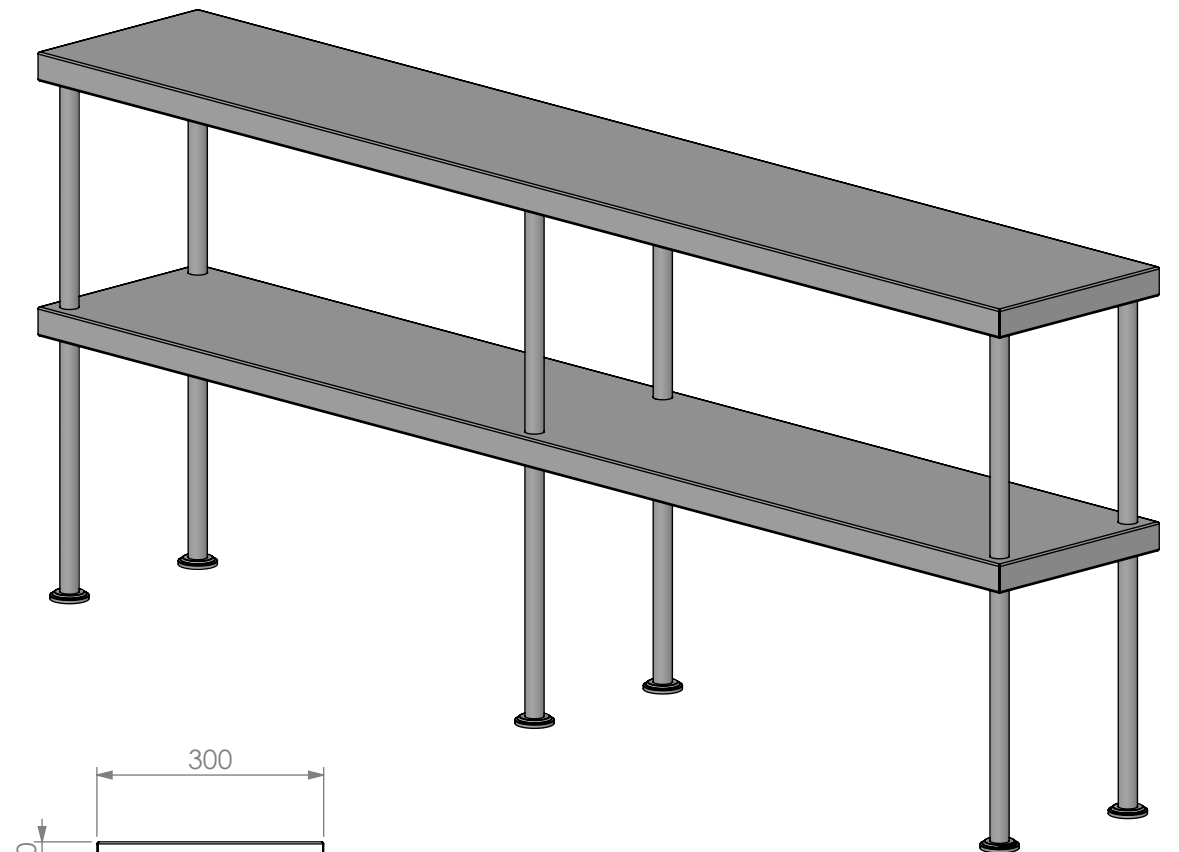

SIDE ELEVATION

13-1800



www.simplystainless.com
Modular Sink Table and Shelving

CI GROUP PTY LTD COPYRIGHT ©

This drawing is the property of CI GROUP PTY LTD Trading as SIMPLY STAINLESS, and It may not be copied, reproduced or modified in whole or in part without prior written permission of CI GROUP PTY LTD.

**13-1800 DOUBLE
BENCH OVERSHELF**

SCALE 1:10

CONSTRUCTION NOTES:

1. TOPS & SIDE MADE FROM 1.2mm STAINLESS STEEL.
2. FRAME MADE FROM $\varnothing 25$ mm STAINLESS STEEL TUBE.
3. FEET ARE STAINLESS STEEL DISC SHAPED FEET.